


圖-1：一層配置平面圖

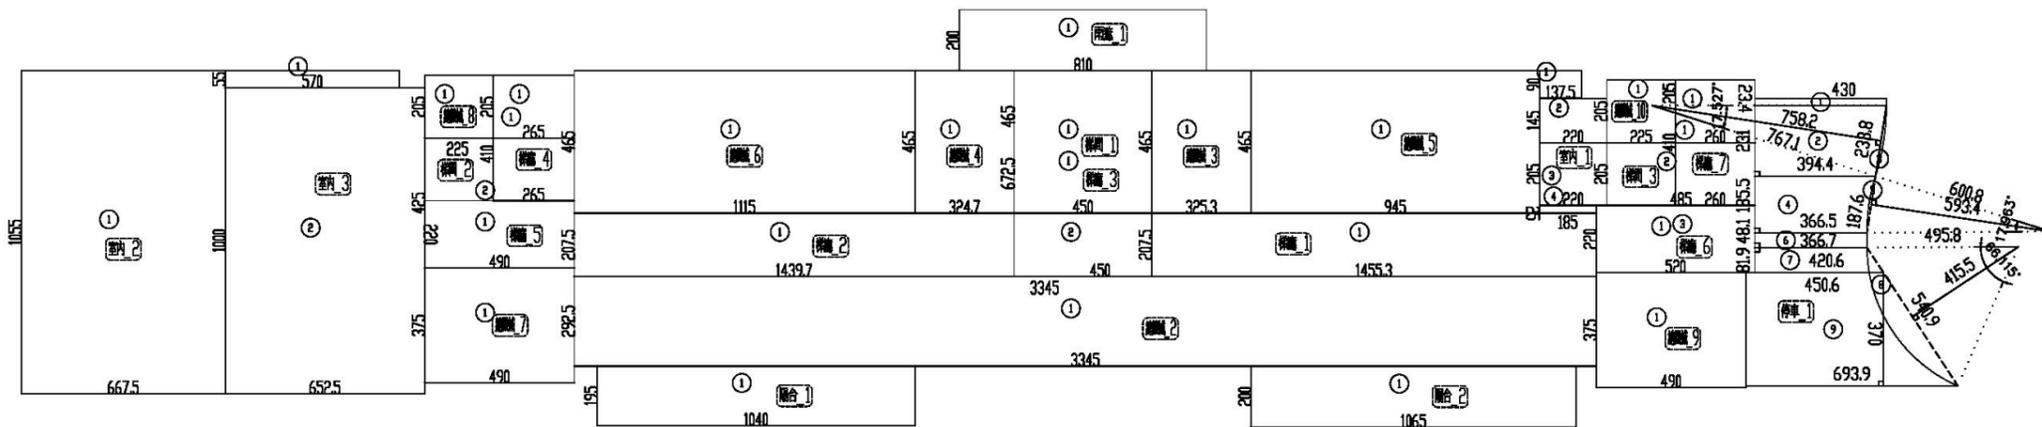

- 【室內_1】**
 [1]1.375x0.9=1.238
 [2]2.2x1.45=3.19
 [3]2.2x2.05=4.51
 [4]1.85x0.25=0.463
 小計=9.401
- 【室內_2】**
 [1]6.675x10.55=70.421
- 【室內_3】**
 [1]5.7x0.55=3.135
 [2]6.525x10=65.25
 小計=68.385
 室內面積合計 68.385+ 70.421+
 9.401= 148.21
- 【牆面_1】**
 [1]4x1.6=6.4
- 【牆面_2】**
 [1]33.45x2.925=97.841
- 【牆面_3】**
 [1]3.253x4.65=15.126
- 【牆面_4】**
 [1]3.247x4.65=15.099

- 【牆面_5】**
 [1]9.45x4.65=43.943
- 【牆面_6】**
 [1]11.15x4.65=51.848
- 【牆面_7】**
 [1]4.9x3.75=18.375
- 【牆面_8】**
 [1]2.25x2.05=4.613
- 【牆面_9】**
 [1]4.9x3.75=18.375
- 【牆面_10】**
 [1]2.25x2.05=4.613
 牆面面積合計 4.613+
 18.375+ 4.613+ 18.375+
 51.848+ 43.943+ 15.099+
 15.126+ 97.841+ 6.4= 276.23
- 【樑面_1】**
 [1]14.553x2.075=30.197
- 【樑面_2】**
 [1]14.397x2.075=29.874
- 【樑面_3】**
 [1]4.5x6.725=30.263

- 【樑面_4】**
 [1]2.65x4.1=10.865
- 【樑面_5】**
 [1]4.9x2.2=10.78
- 【樑面_6】**
 [1]5.2x2.2=11.44
- 【樑面_7】**
 [1]2.6x4.1=10.66
- 樑面面積合計** 10.66+ 11.44+ 10.78+
 10.865+ 30.263+ 29.874+
 30.197= 134.08
- 【樑面_1】**
 [1]4.5x4.65=20.925
 [2]33.45x2.075=69.409
 小計=90.334
- 【樑面_2】**
 [1]2.65x2.05=5.433
 [2]4.9x4.25=20.825
 小計=26.258
- 【樑面_3】**
 [1]2.6x2.05=5.33
 [2]4.85x2.05=9.942
 [3]5.2x2.2=11.44

- 小計=26.712
 樑面面積合計 26.712+ 26.258+
 90.334= 143.3
- 【樑面_1】**
 [1]4.3x0.234=1.01
 [2]3.944x4.3x2.31/2=9.522
 [3]7.671x7.671x3.14159x(17.527
 /360)-7.582x2.338/2=0.137
 [4]3.665x3.944x1.855/2=7.06
 [5]-(6.008x6.008x3.14159x(17.963
 /360)-5.934x1.876/2)=-0.092
 [6]3.667x3.665x0.481/2=1.763
 [7]3.667x4.206x0.819/2=3.224
 [8]-(4.958x4.958x3.14159x(66.115
 /360)-4.155x5.409/2)=-2.946
 [9]6.939x4.506x3.7/2=21.173
 小計=40.85
 樑面面積合計 40.85= 40.85
- 【樑面_1】**
 [1]10.4x1.95=20.28
- 【樑面_2】**
 [1]10.65x2=21.3
 樑面面積合計 21.3+ 20.28= 41.58
- 【樑面_1】**
 [1]8.1x2=16.2
 樑面面積合計 16.2= 16.2

- 【室內_1】**
 [1]8.225x0.85=6.991
 [2]18.1x3.5=63.35
 [3]17.45x2.275=39.699
 [4]10.825x2=21.65
 小計=131.69
 室內面積合計 131.69= 131.69
- 【樑面_1】**
 [1]1.13x1.7x0.656/2=0.928
 [2]1.7x4.044=6.875
 小計=7.803
- 【樑面_2】**
 [1]2.15x2.2=4.73
- 【樑面_3】**
 [1]3.2x2.5=8
- 【樑面_4】**
 [1]4.015x2.2=8.833
- 【樑面_5】**
 [1]4.783+3.626x1.006/2=4.23
 [2]4.783+4.636x0.169/2=0.796
 [3]4.286+3.374x1.05/2=4.022
 小計=9.05
- 【樑面_6】**
 [1]10.325x2.333=24.088
 [2]10.325+13.677x2.914/2=34.971
 [3]13.677+12.24x1.653/2=21.42

- [4]1.653+1.098x0.275/2=0.378
 [5]4.425x0.275=1.217
 [6]1.098x0.544/2=0.299
 小計=82.373
 樑面面積合計 82.373+
 9.047+ 8.833+ 8+ 4.73+ 7.803=
 120.79
- 【樑面_1】**
 [1]4.175x2.5=10.438
 [2]2.025x2=4.455
 小計=14.893
- 樑面面積合計** 14.893= 14.89
- 【樑面_1】**
 [1]1.05+1.05x0.35/2=0.368
 [2]4.175x4.7=19.623
 小計=19.991
- 【樑面_2】**
 [1]5.81+4.441x1.575/2=8.073
 [2]2.087x1.033/2=1.078
 [3]2.087x0.186=0.388
 小計=9.54
 樑面面積合計 29.53= 29.53
- 【樑面_1】**
 [1]1.8x1.8x6.625/2=11.925
 [2]8.425+8.425x2.075/2=17.482
 小計=29.407

- 【樑面_2】**
 [1]2.15x2.925=6.289
- 【樑面_3】**
 [1]5.337+6.278x0.819/2=4.756
 [2]6.278+6.08x0.228/2=1.409
- [3]6.08x0.953=5.794
 小計=11.959
 樑面面積合計 11.959+ 6.289+ 29.407=
 47.66
- 【樑面_1】**
 [1]0.302+0.95x0.563/2=0.352
 [2]0.95x1.937=1.84
 小計=2.192
- 【樑面_2】**
 [1]6.2x0.925=5.735
- 【樑面_3】**
 [1]0.725x2.25=1.631
- 【樑面_4】**
 [1]1.9x0.725=1.378
 樑面面積合計 1.378+ 1.631+ 5.735+
 2.192= 10.94

一層面積計算示意圖
 Scale:1/200

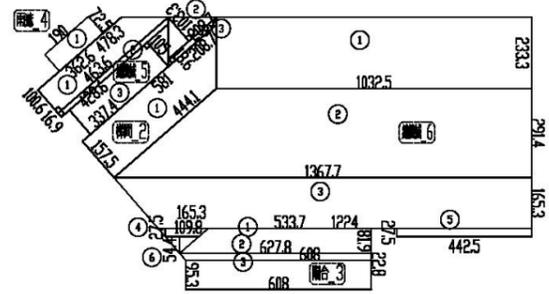
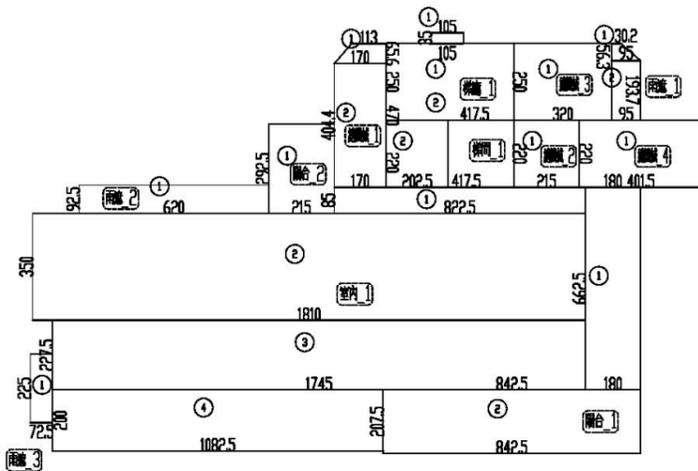


圖-2：一層面積計算示意平面圖

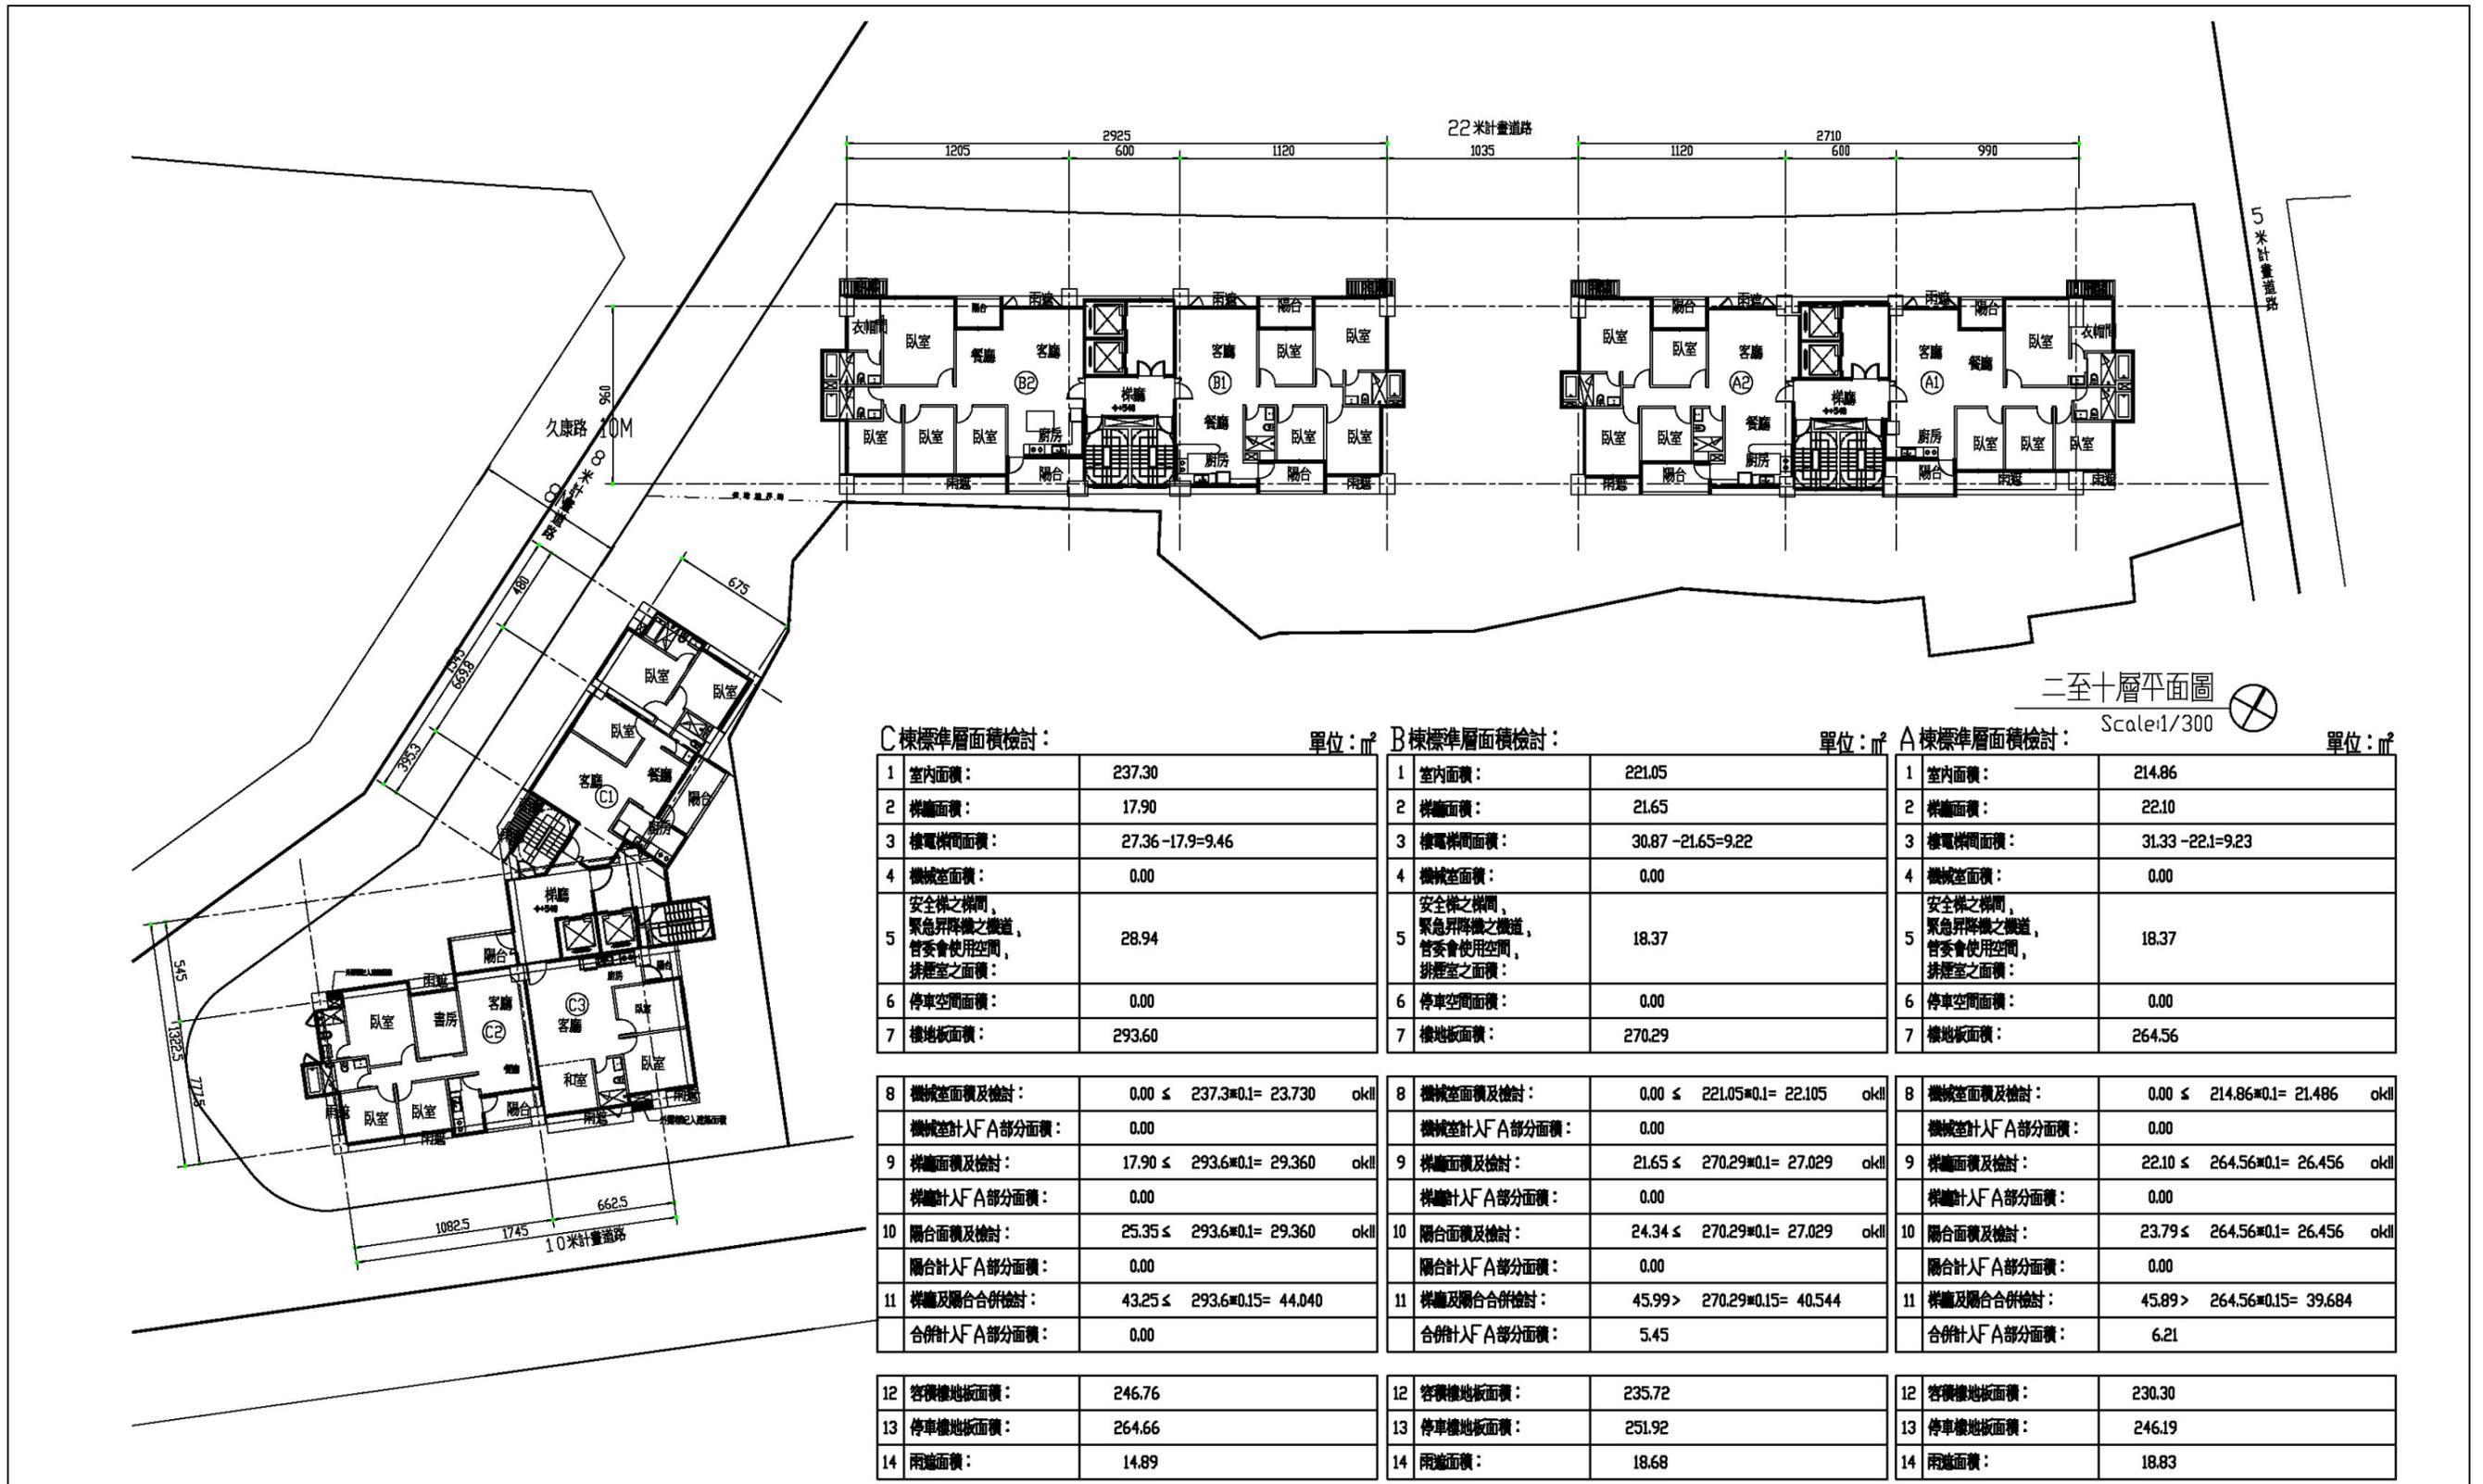


圖-3：二至十層配置平面圖